


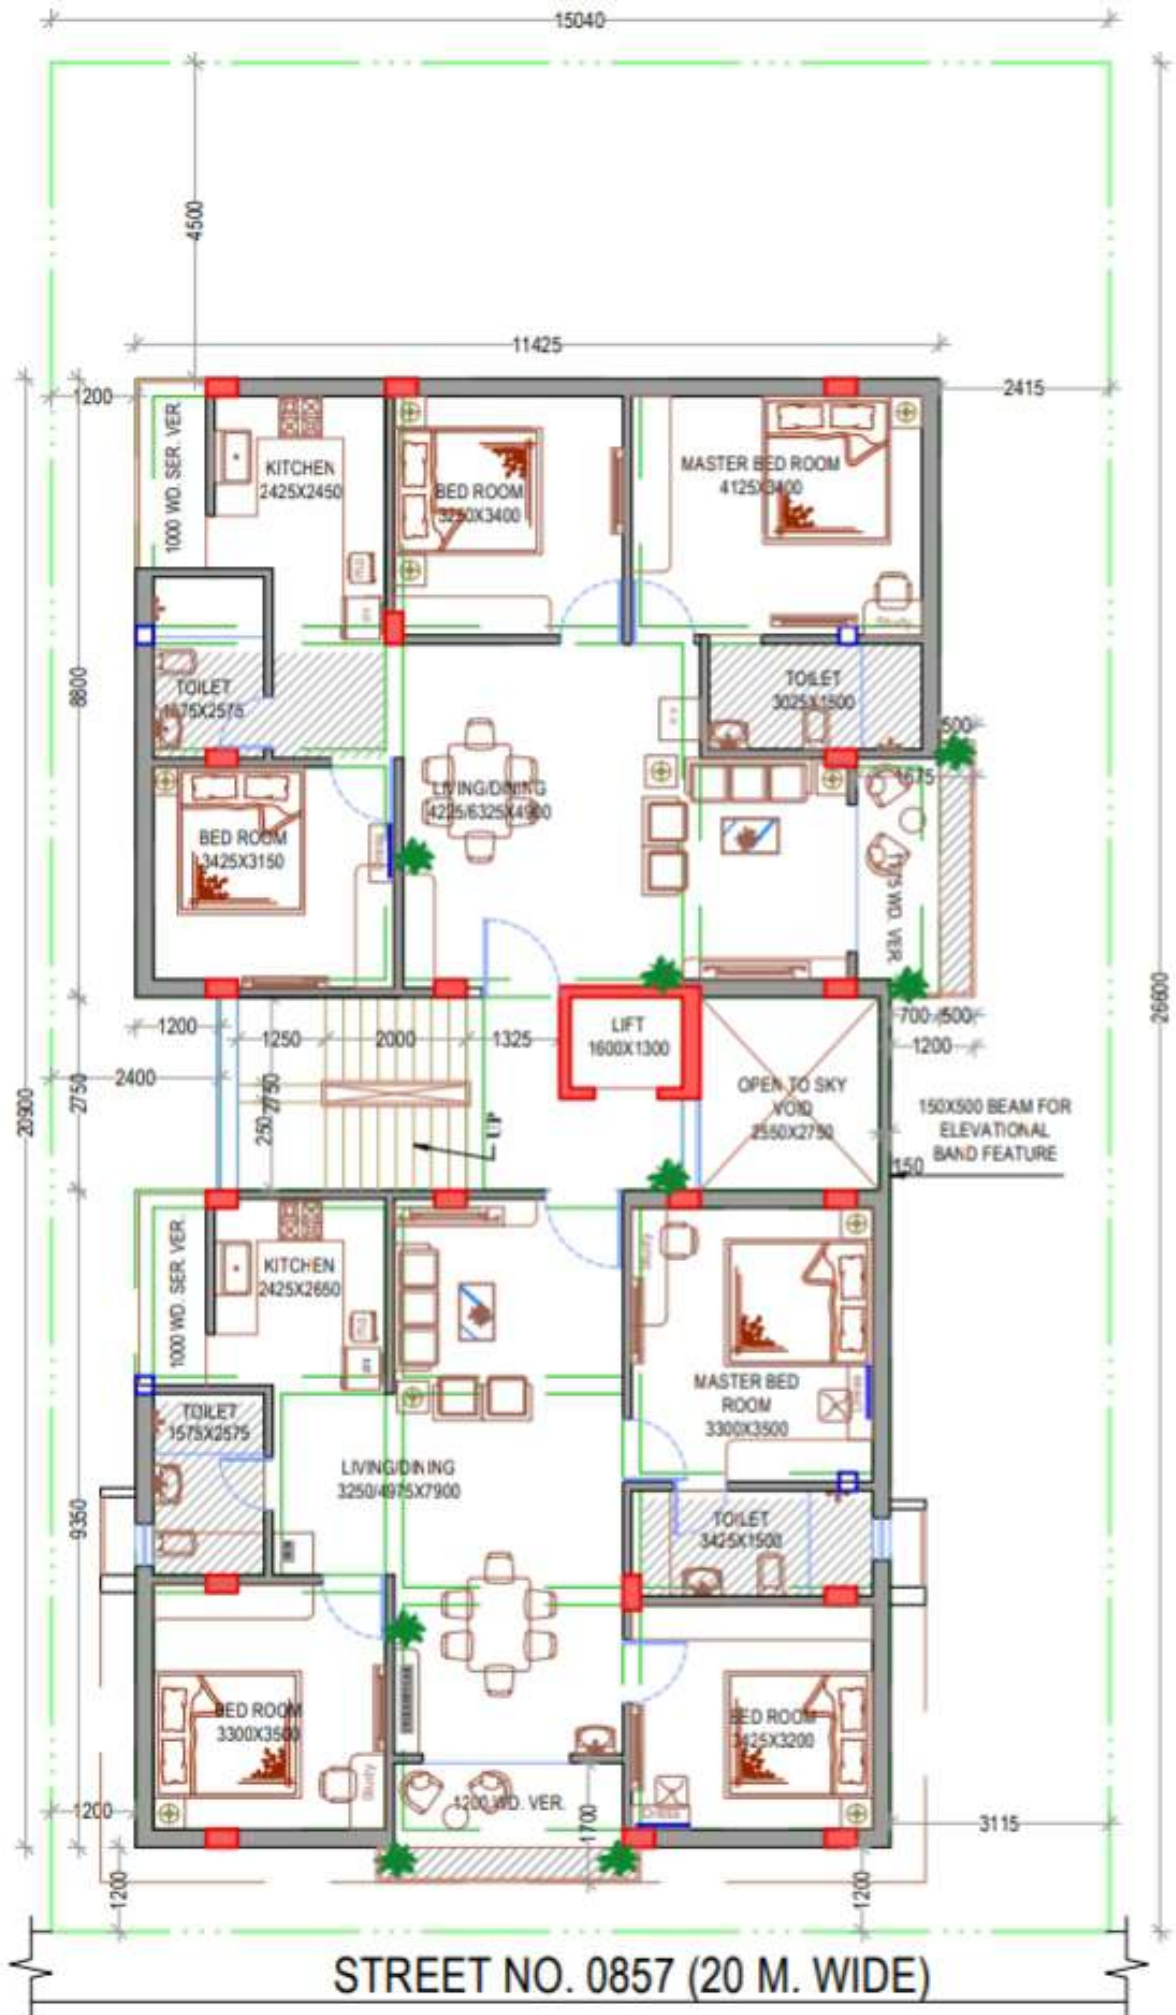

PLOT AREA = 400.00 SQ. M.
 PER. GR. COVERAGE (55%) = 220.030 SQ. M.
 PRO. GR. COVERAGE (54.99%) = 220.000 SQ. M.

TYPICAL FLOOR PLAN

PROJECT: NEW TOWN, AA-HIB-47,
 PRE. NO.: 40-0857

DRAWN: I.M.

SCHEME: 01



DATE: 10.05.2026