


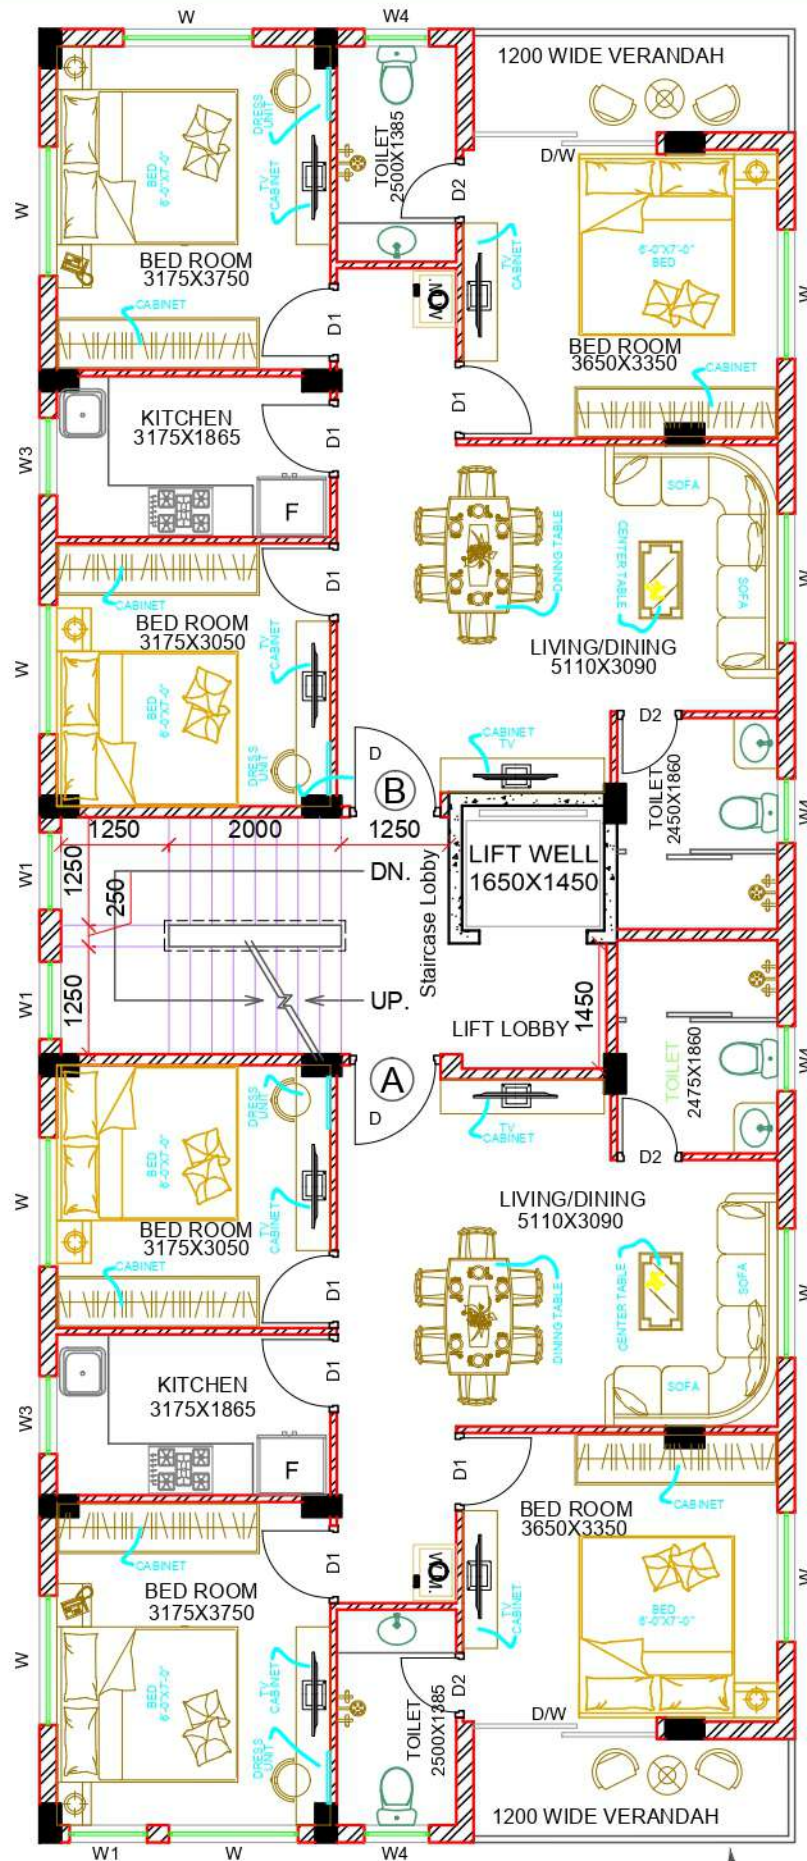

TYPICAL FLOOR PLAN

SCALE - 1:100

